

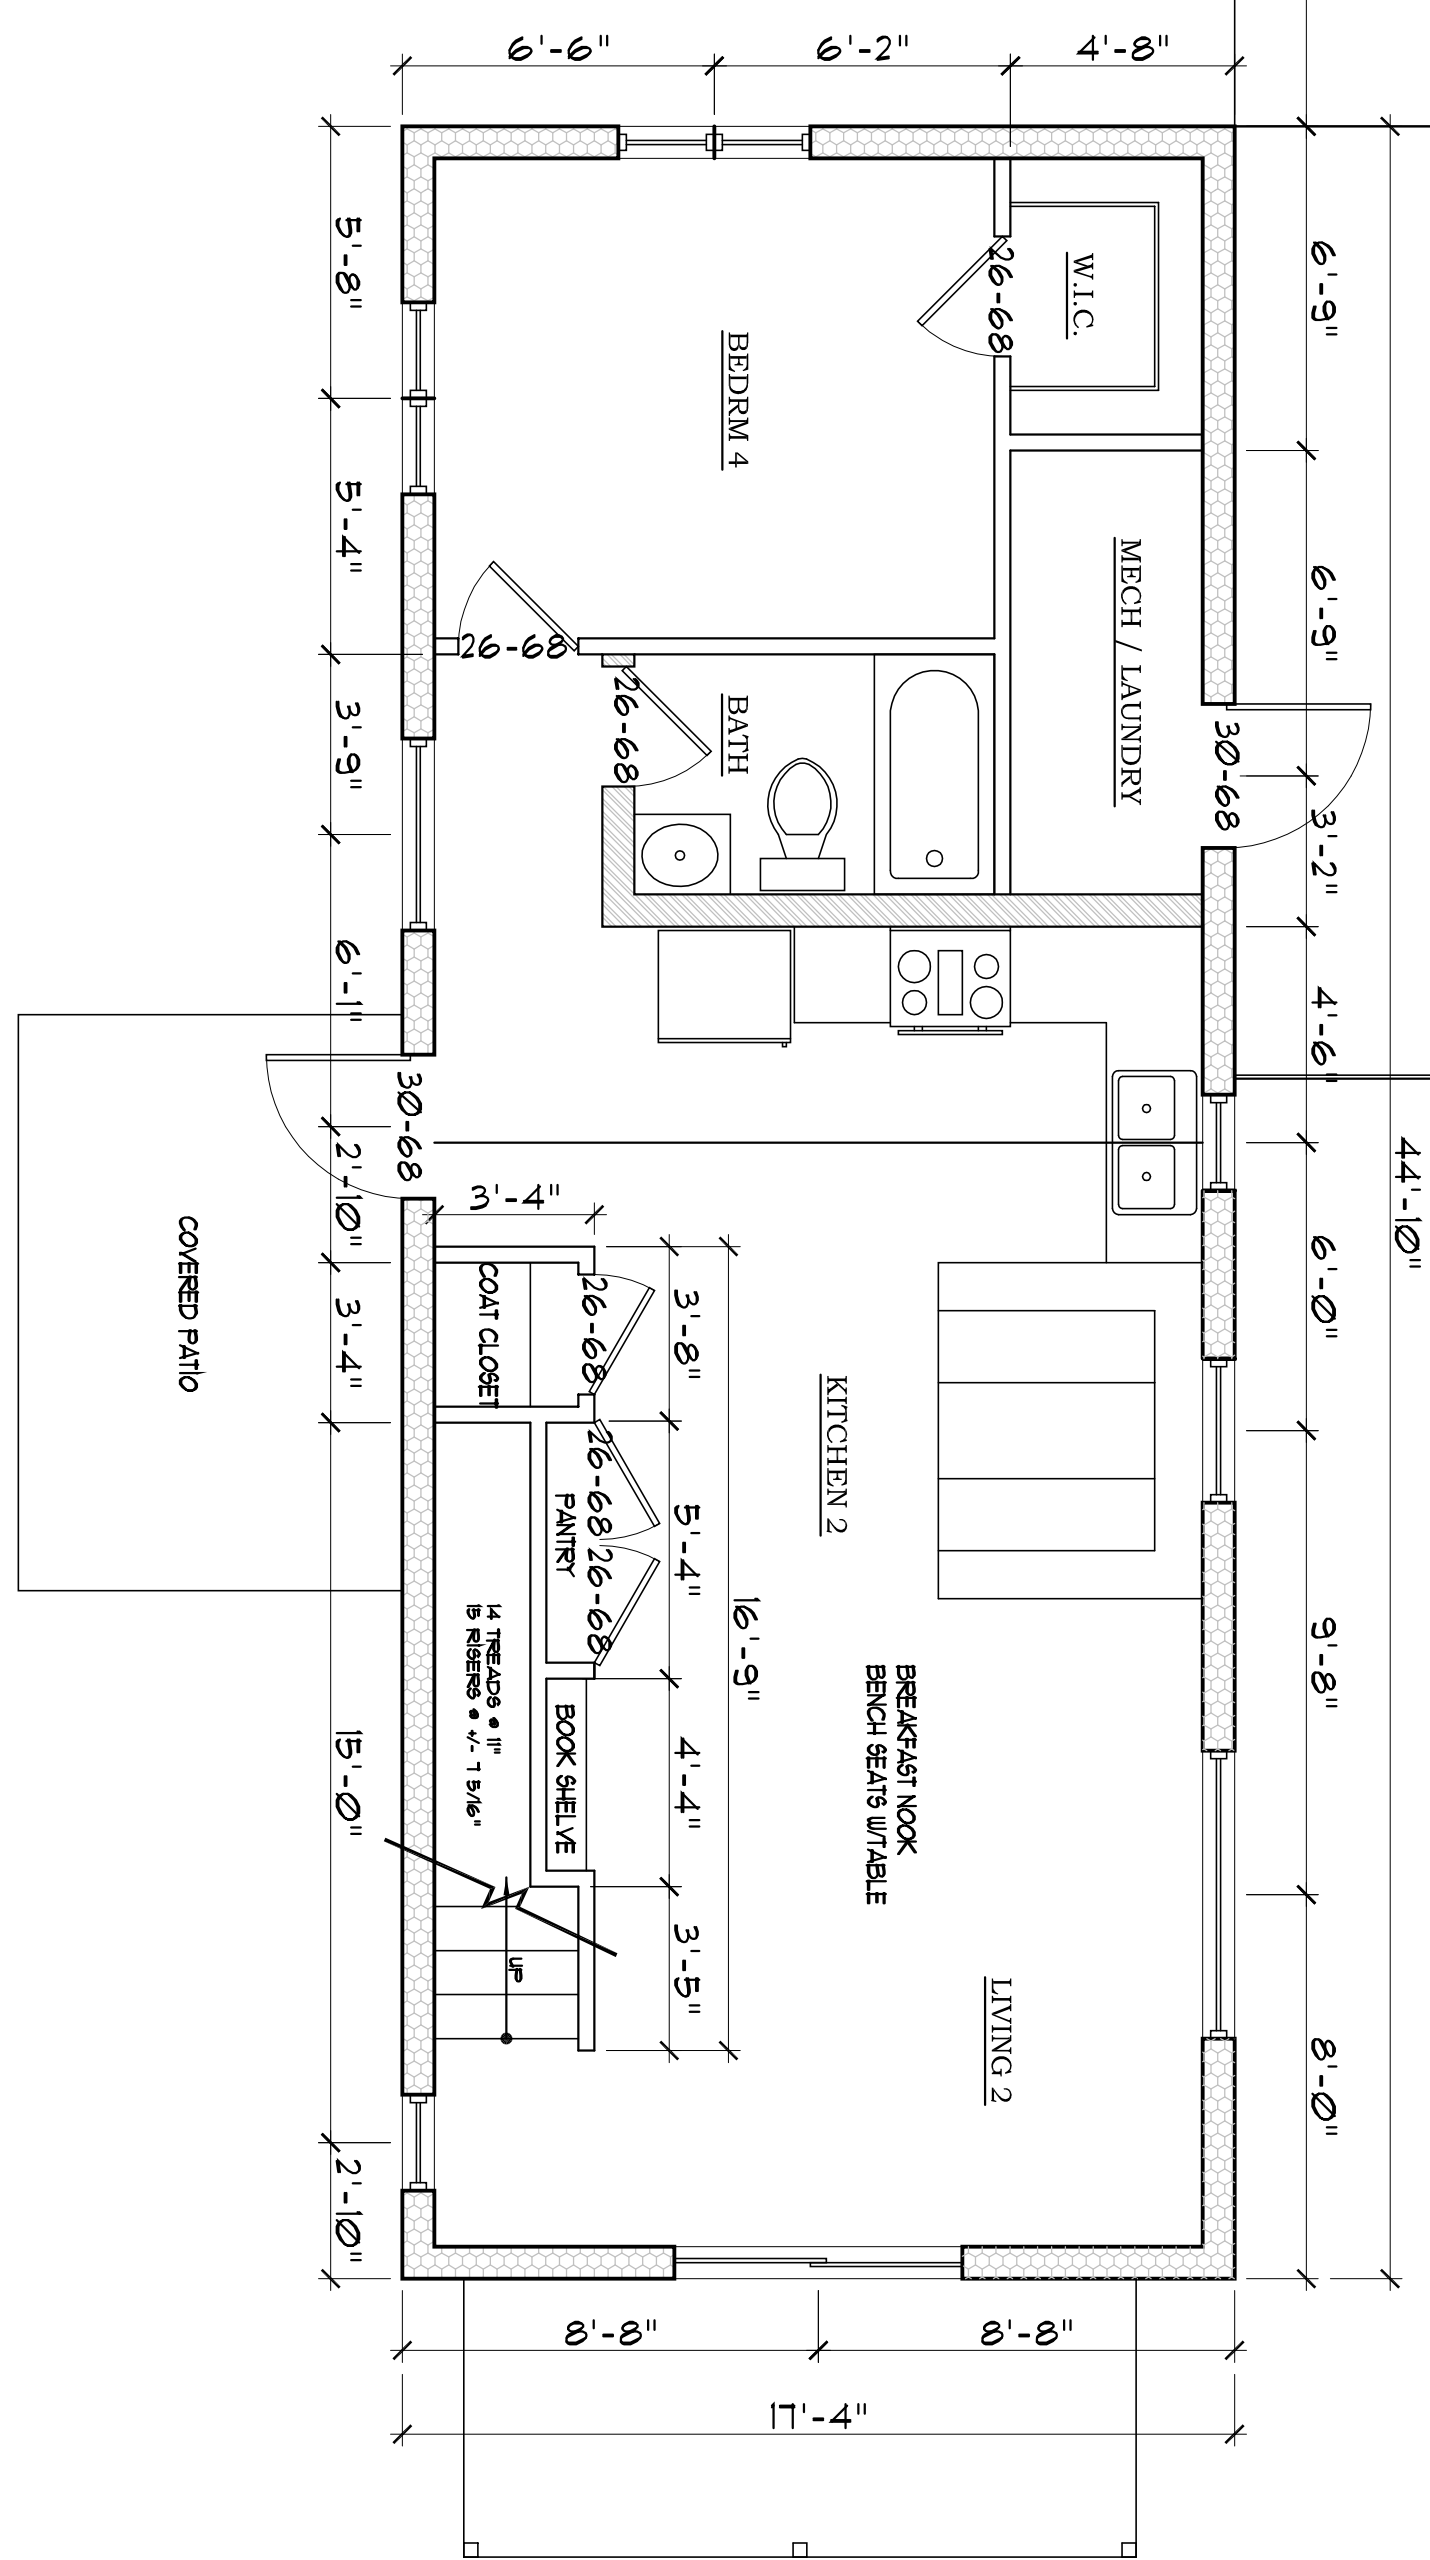


2 North Floor Plan
SCALE: 1/4" = 1'-0"
1050 SF.

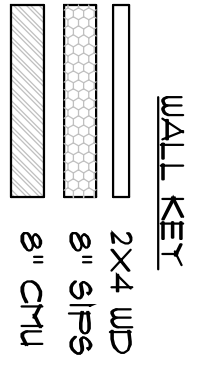

1 South Floor Plan
SCALE: 1/4" = 1'-0"
111 SF.

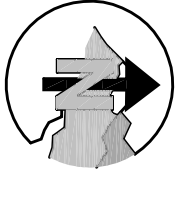