
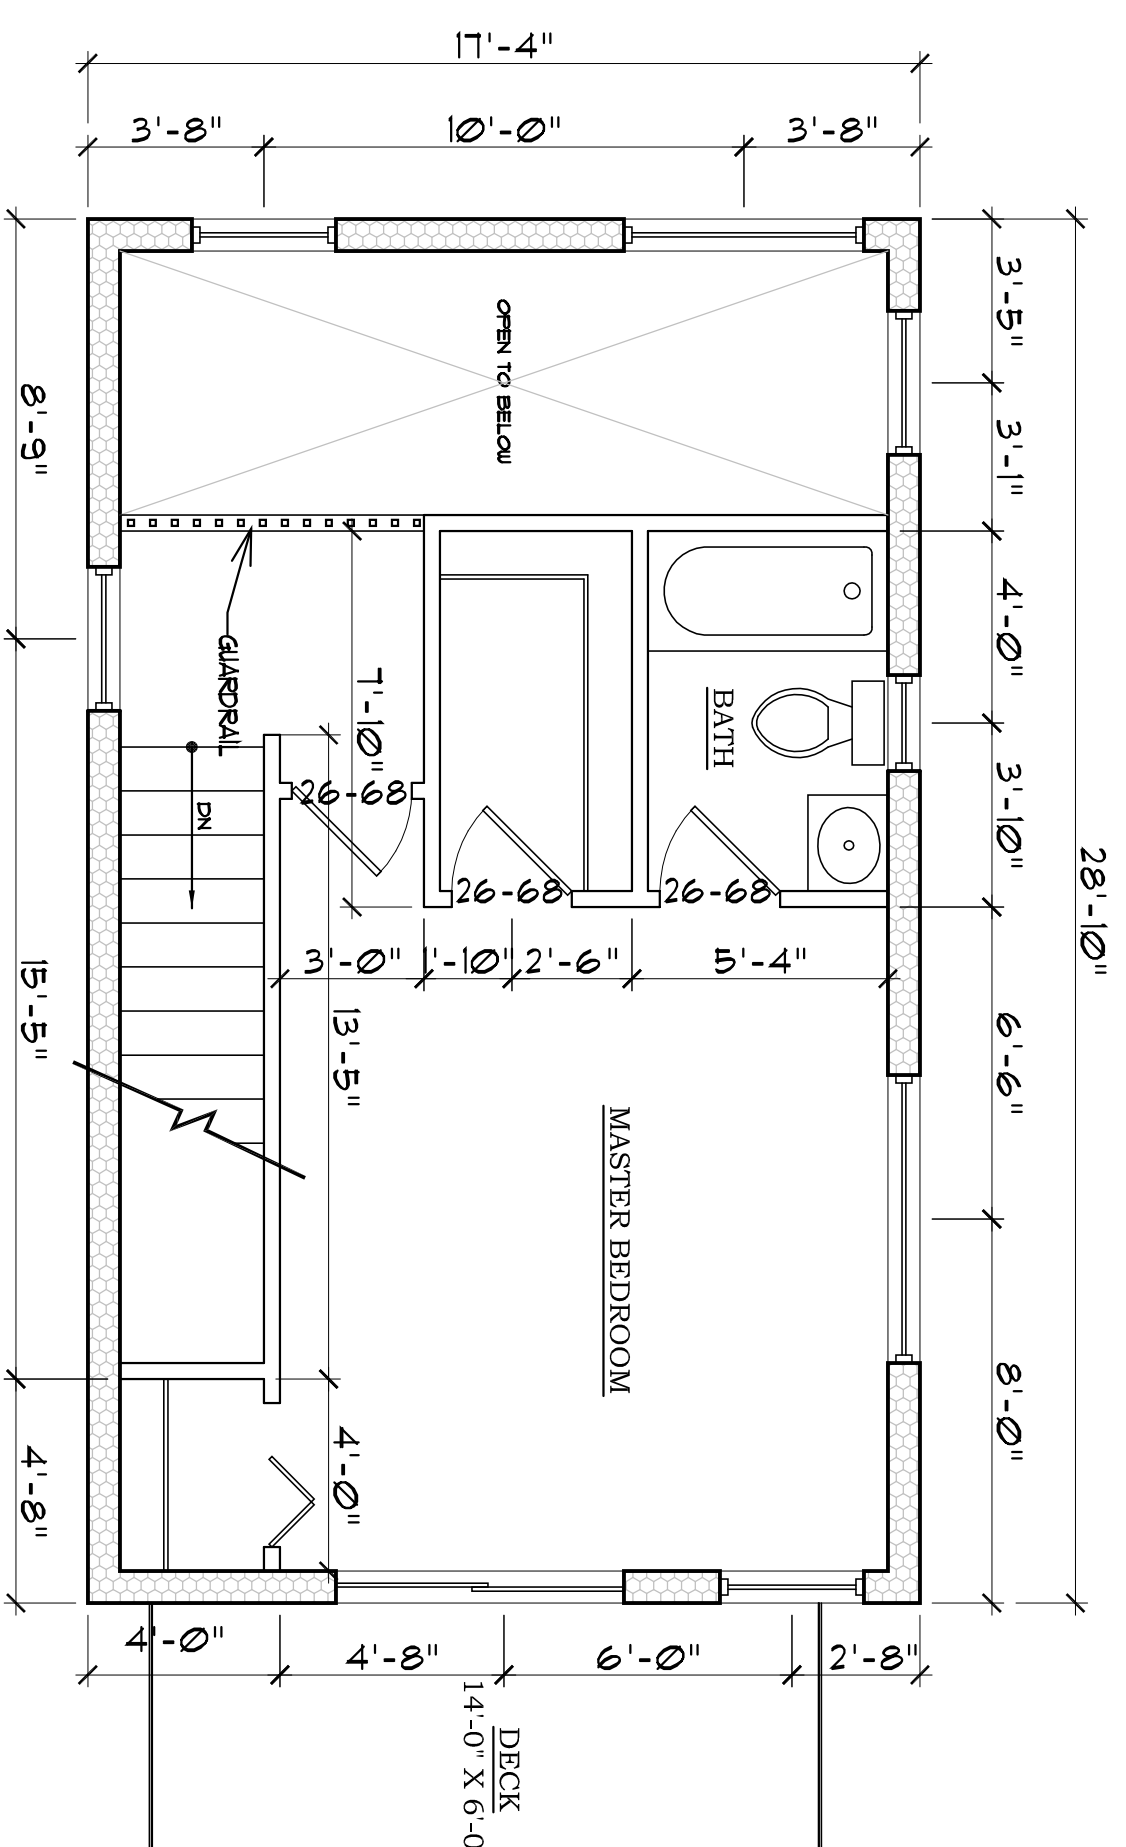


2 2nd Floor North Plan
SCALE: 1/4" = 1'-0"
461 SF.

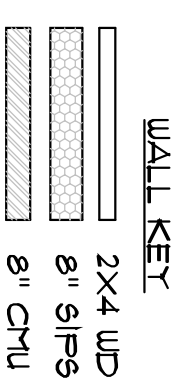

1 2nd Floor South Plan
SCALE: 1/4" = 1'-0"
461 SF.